


PHASE 2 CONSTRUCTION TAXI ROUTE

PHASE	DURATION (WORKING DAYS)	AIRFIELD CLOSURES	WORK ELEMENTS*	WORK RESTRICTIONS
2	29	1. TAXIWAY A BETWEEN TAXIWAY A1 AND TAXIWAY A2 2. TAXIWAY A1 3. TAXIWAY A2	1. RECONSTRUCTION OF TAXIWAY A 2. INFILL GRADING 3. STORM SEWER AND STRUCTURE ADJUSTMENTS 4. PAVEMENT MARKINGS	1. RUNWAY 18-36 TO REMAIN OPEN AT ALL TIMES

* THESE ARE MAJOR WORK ELEMENTS ONLY, THE CONTRACTOR IS RESPONSIBLE FOR VERIFYING ALL WORK ELEMENTS WITHIN EACH OPERATIONAL PHASE

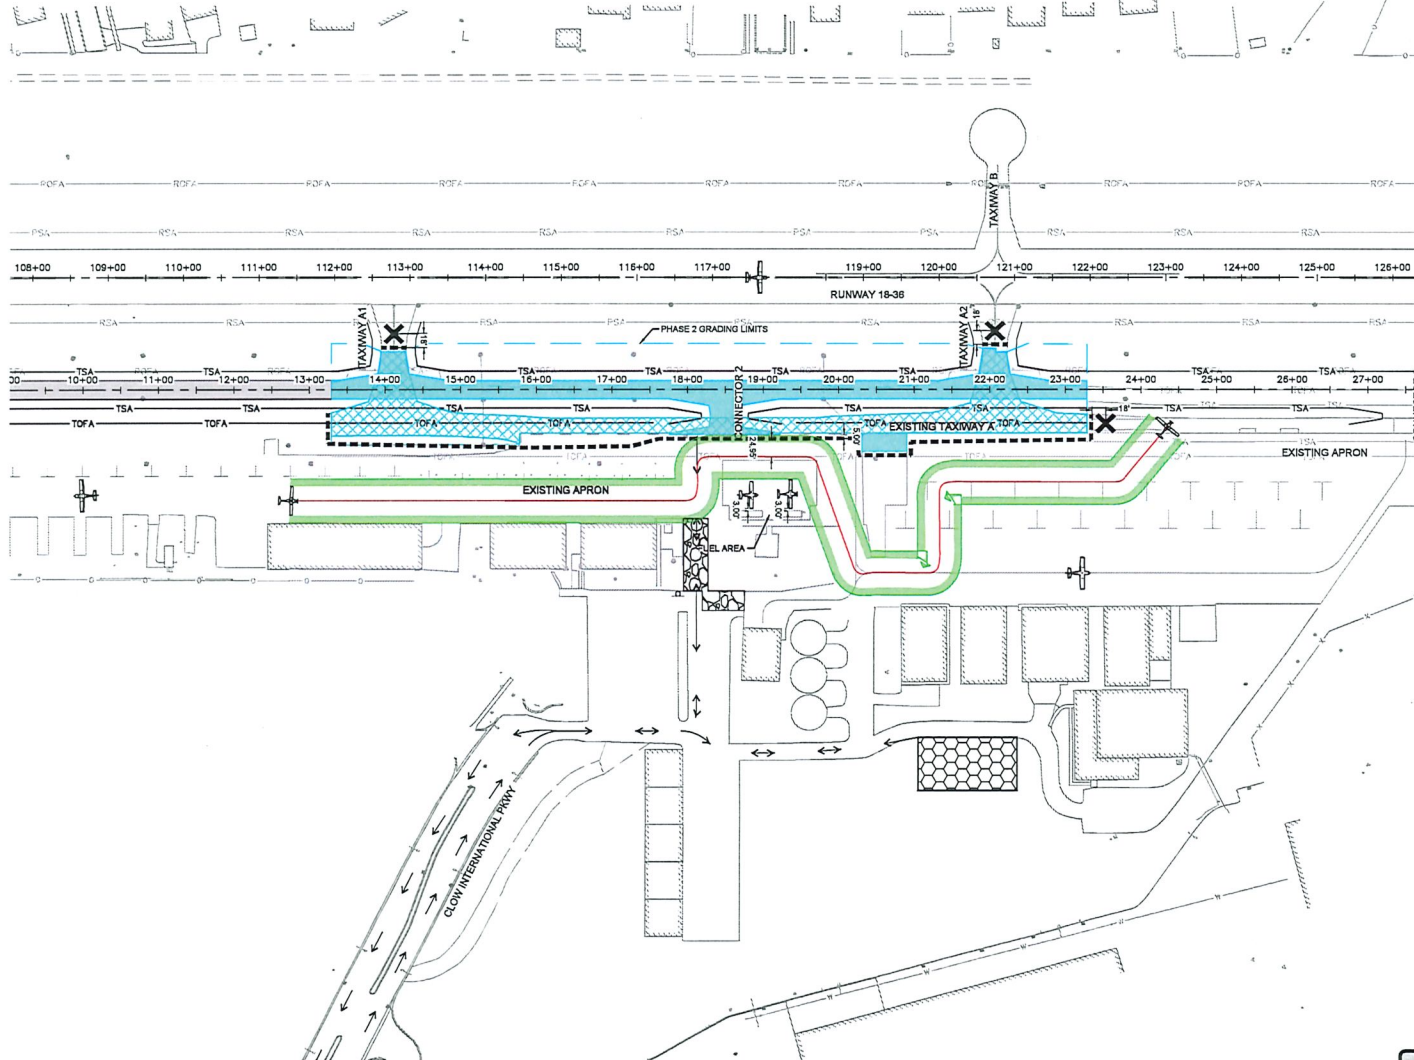

LEGEND

- CONTRACTOR STAGING, CONCRETE WASHOUT, AND MATERIALS STORAGE AREA
- CONSTRUCTION ENTRANCE, SEE DETAIL 2PH-501
- PHASE 2
- PHASE 2 DEMO LIMITS
- PHASE 2 GRADING LIMITS
- LOW-PROFILE BARRICADES SEE DETAIL 1PH-501
- GRADING LIMITS
- HAUL ROUTE
- OPEN TO AIRCRAFT OPERATIONS
- TAXIWAY CLOSURE MARKER, SEE DETAIL 4PH-501
- EXISTING RUNWAY SAFETY AREA
- EXISTING RUNWAY OBJECT FREE AREA
- NEW TAXIWAY SAFETY AREA
- NEW TAXIWAY OBJECT FREE AREA

GENERAL NOTES

- SEE SHEETS GC-102 AND PH-100 FOR GENERAL PHASING AND SAFETY NOTES AND OTHER REQUIREMENTS.

Kimley-Horn

4201 WINFIELD ROAD
SUITE 600
WARRENVILLE, IL 60555
TEL (630) 487-5555

DATE	SCALE	
11/22/2024	1" = 80'	
DRAWN BY: JPH	CHECKED BY: JY	
REV	DATE	DESCRIPTION
0	11/22/2024	ISSUED FOR BID

OPERATIONAL DETAILS - PHASE 2
PROJECT: CONSTRUCT REPLACEMENT PARALLEL TAXIWAY AND REPLACE AIRPORT ROTATING BEACON VILLAGE OF BOLINGBROOK, WILL COUNTY, ILLINOIS

CERTIFICATION:

DRAWING NO.
PH-102

PROJECT NUMBER
168001005

PRINT
SHEET
IN COLOR



Know what's below.
Call before you dig.

K:\GIS_Aviation\168001005 - ICS Confront People To See\168001005-09-29_Phasing_Turning_Movement\168001005-09-29_Phasing_Turning_Movement.dwg, Corbin, Rebecca 8/25/2026 10:55 AM